


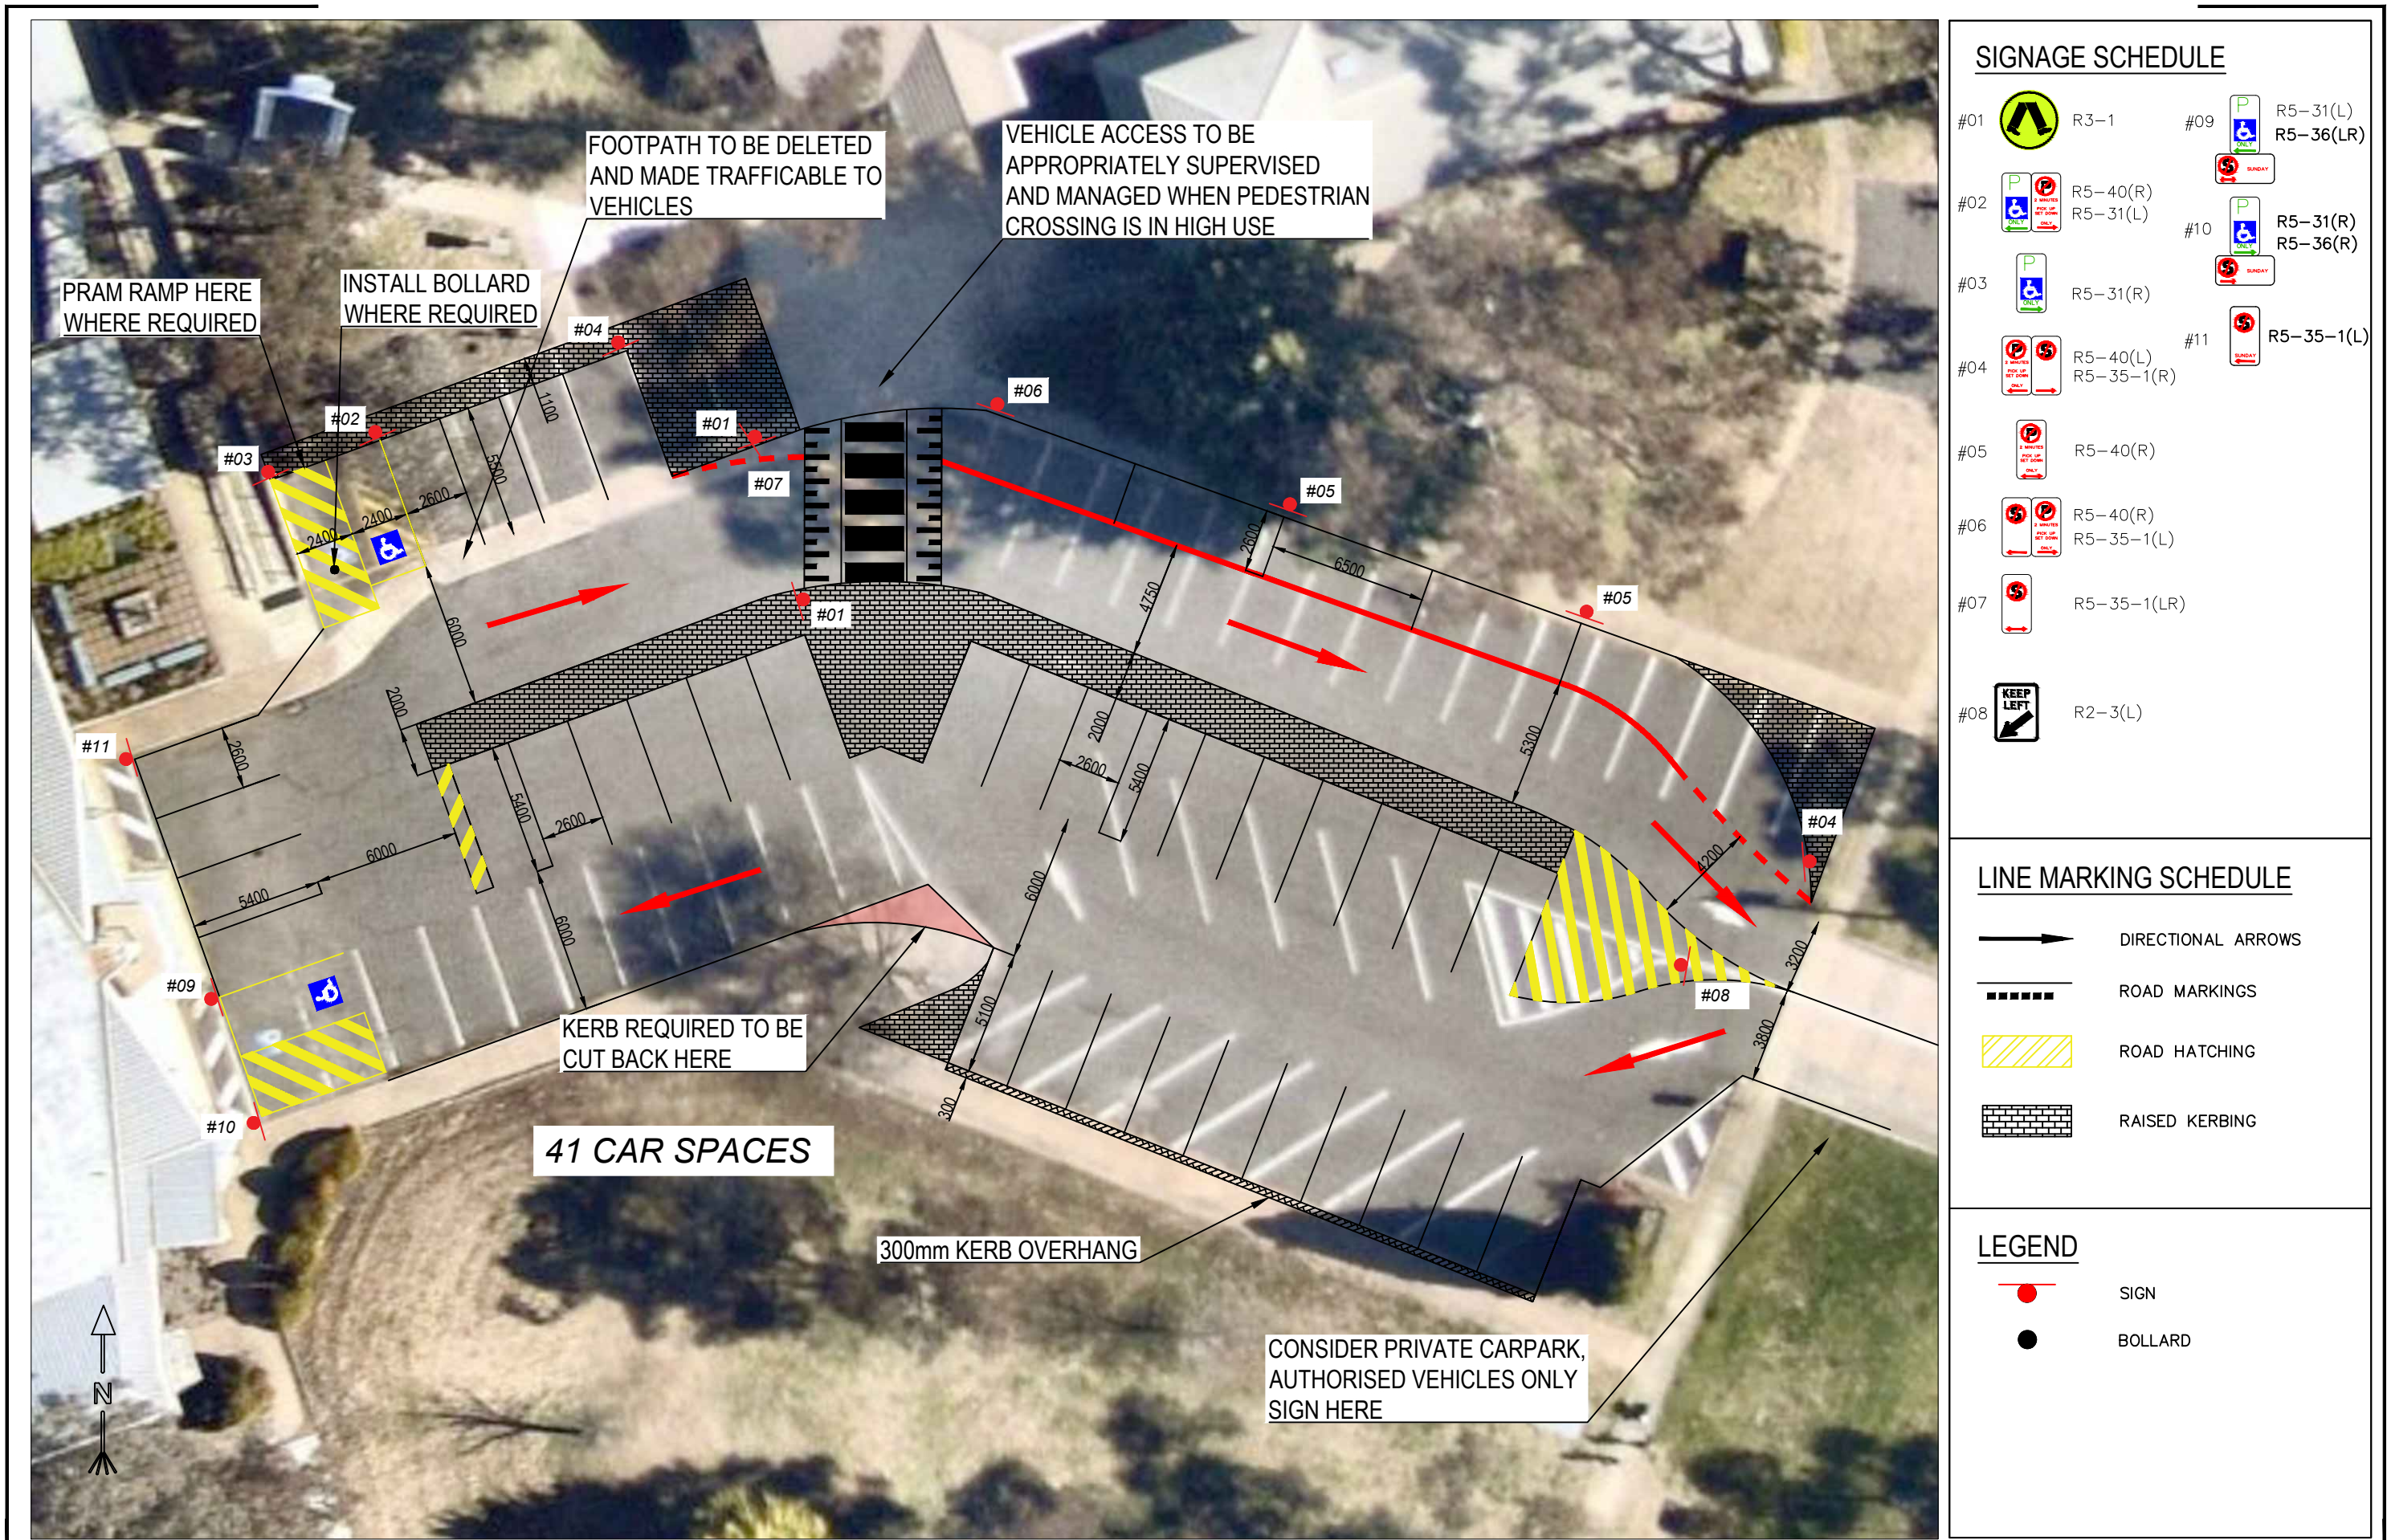

SIGNAGE SCHEDULE		
#01		R3-1
#02		R5-40(R) R5-31(L)
#03		R5-31(R)
#04		R5-40(L) R5-35-1(R)
#05		R5-40(R)
#06		R5-40(R) R5-35-1(L)
#07		R5-35-1(LR)
#08		R2-3(L)
#09		R5-31(L) R5-36(LR)
#10		R5-31(R) R5-36(R)
#11		R5-35-1(L)

LINE MARKING SCHEDULE	
	DIRECTIONAL ARROWS
	ROAD MARKINGS
	ROAD HATCHING
	RAISED KERBING

LEGEND	
	SIGN
	BOLLARD